


PORTER ARCHITECTS

LEARMONTH SKILLS SHED LEARMONTH

SKETCH DESIGN

Rev.	Issue	Date	Rev.	Issue	Date	Notes
3	REVISED SD ISSUED TO CLIENT	13.12.2022				
2	REVISED SD ISSUED TO CLIENT	14.11.2022				
1	SKETCH DESIGN ISSUED TO CLIENT	09.11.2022				

PORTER ARCHITECTS ARCH. REG. 51379	Suite 17, 106-110 Lydiard Street South Ballarat, VIC, 3350 Australia Phone : l. 03 4333 0427 m. 0457 066 783 np@porterarchitects.com.au www.porterarchitects.com.au	Client City of Ballarat Project Name LEARMONTH SKILLS SHED 15 Laidlaw Street Learmonth VIC 3352		Drawing Title: Index Sheet	Status: SKETCH
Scale: AS SHOWN AT A1	Date: DEC	Project No: 22028	Drawing No.: SD01	Revision: 3	Drawn: RE Checked: NP

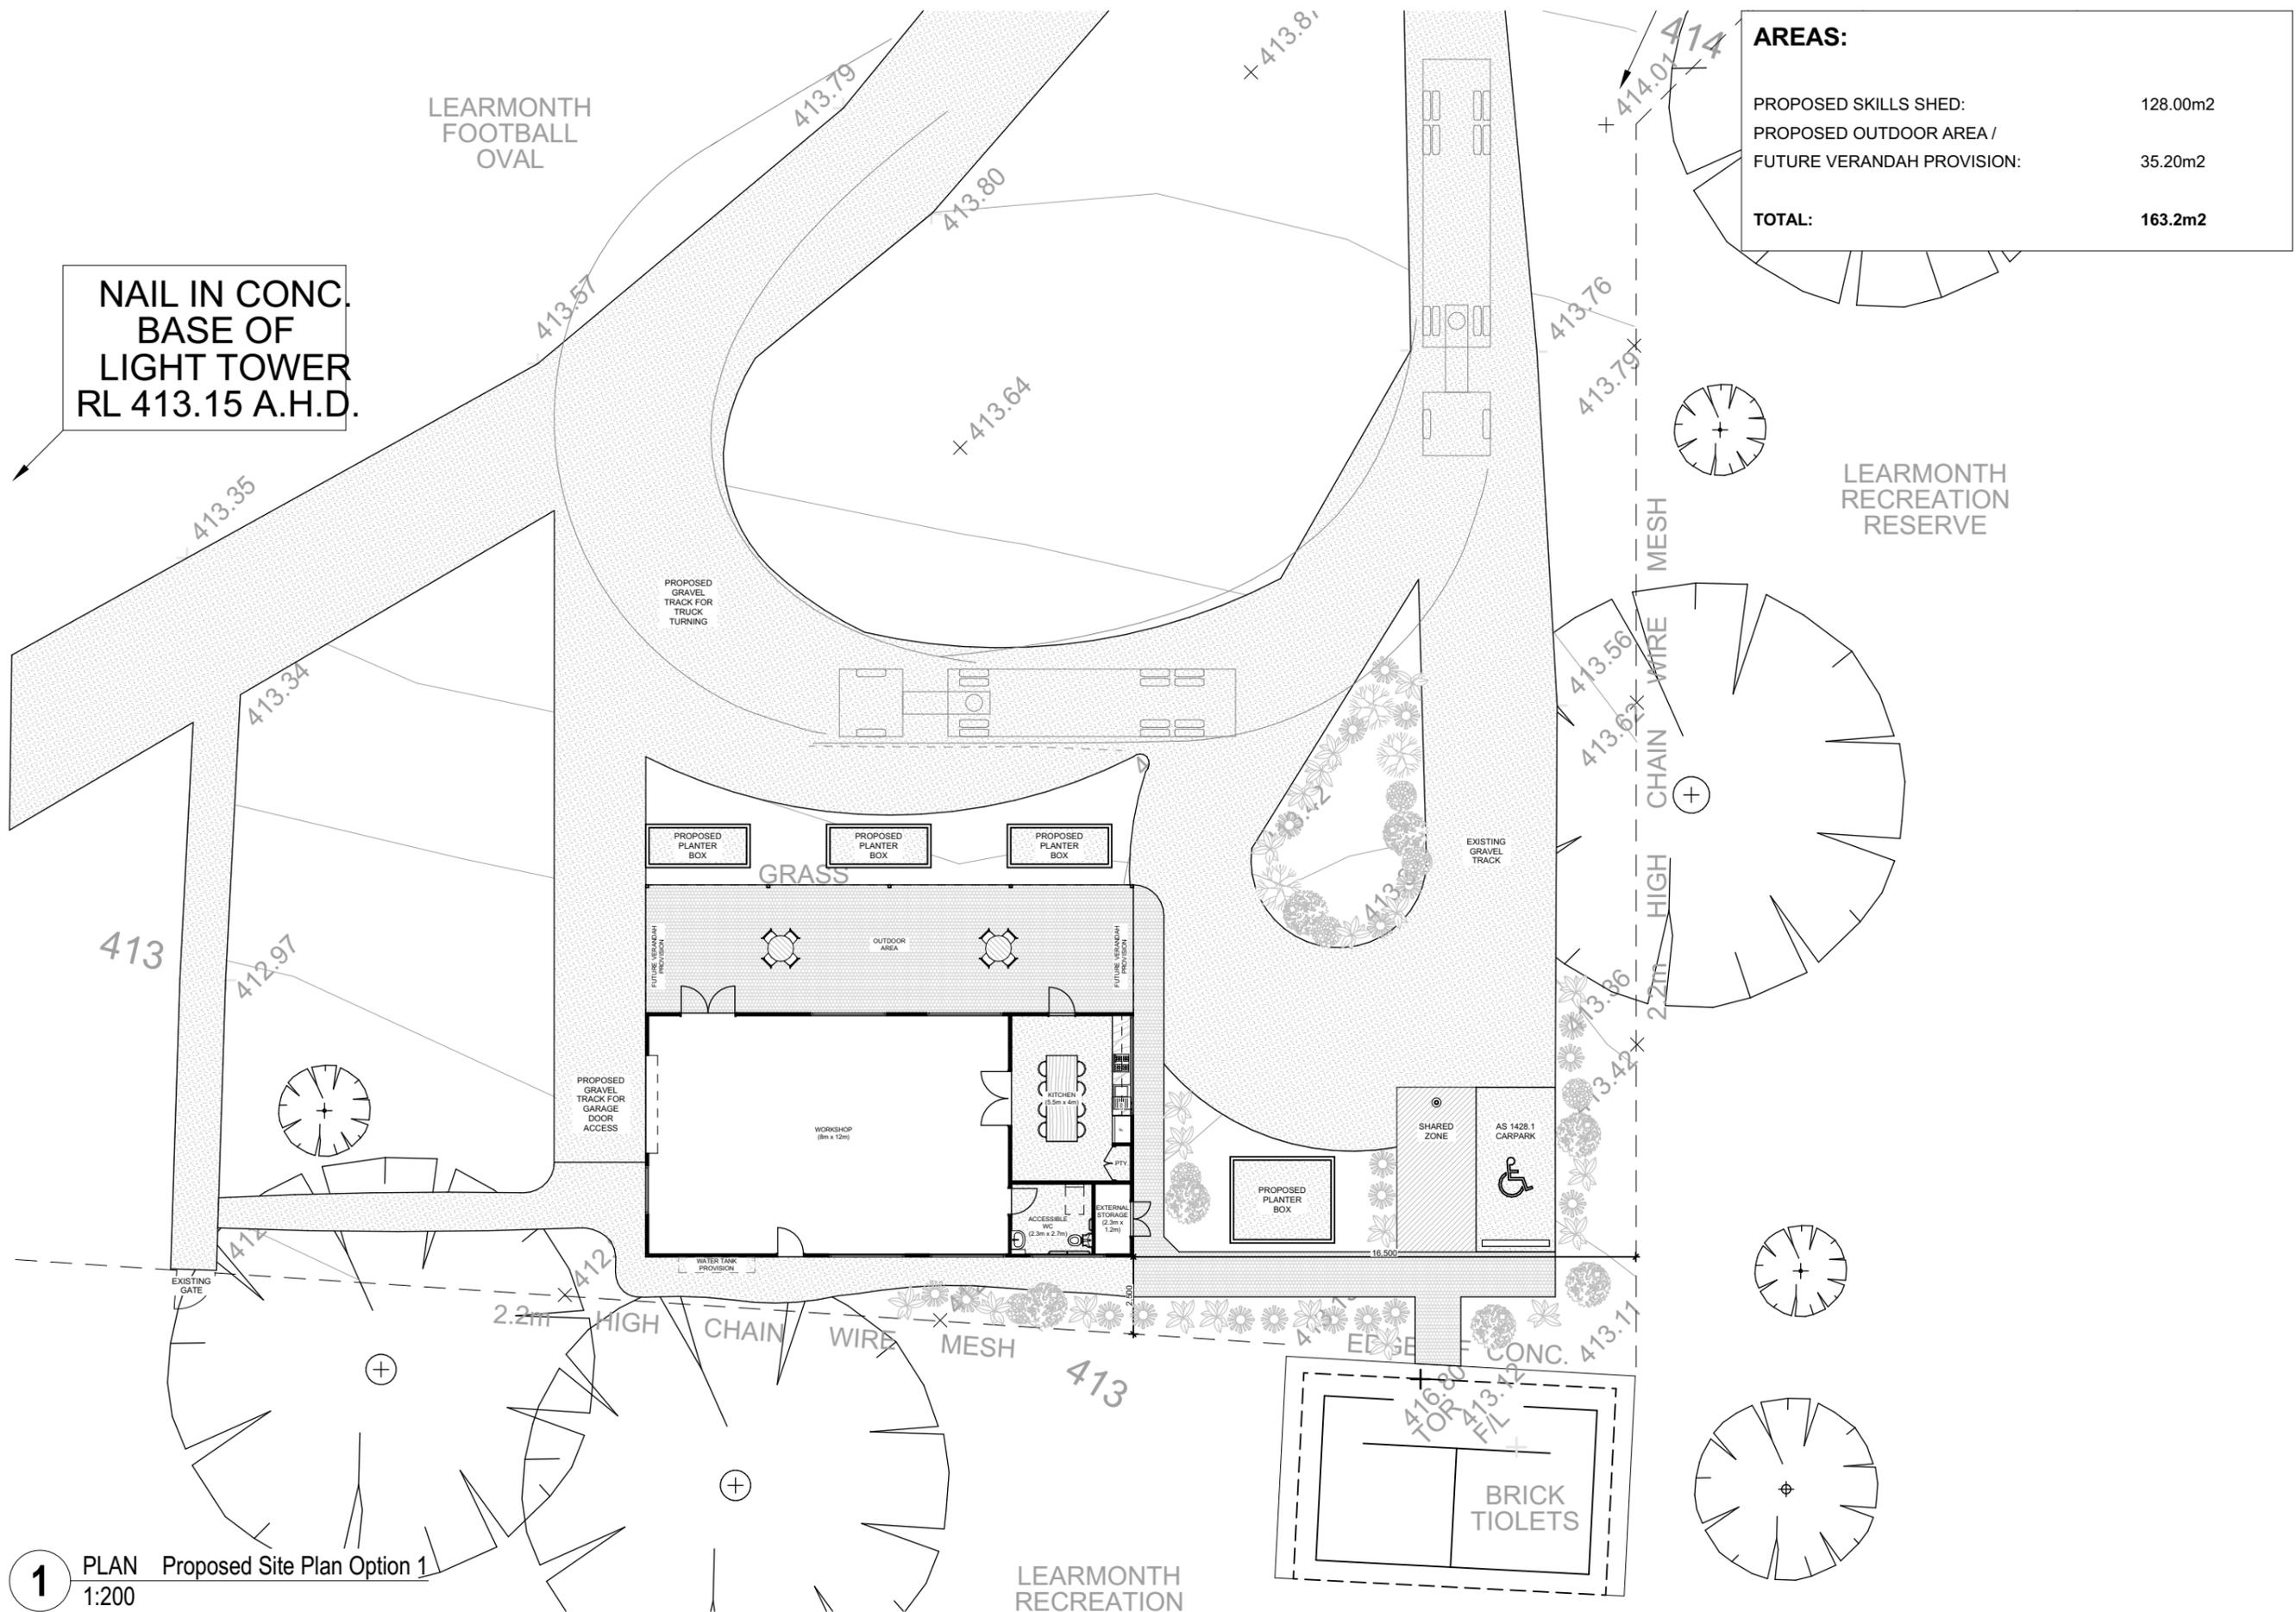


1 PLAN Proposed Site Plan Option 1
1:200

Rev.	Issue	Date	Rev.	Issue	Date	Notes
3	REVISED SD ISSUED TO CLIENT	13.12.2022				
2	REVISED SD ISSUED TO CLIENT	14.11.2022				
1	SKETCH DESIGN ISSUED TO CLIENT	09.11.2022				

PORTER ARCHITECTS
ARCH. REG. 51379
Suite 17, 106-110 Lyndal Street South
Ballarat, VIC, 3350 Australia
Phone :
l. 03 4333 0427
m. 0457 066 783
np@porterarchitects.com.au
www.porterarchitects.com.au

Client
City of Ballarat
Project Name
LEARMONTH SKILLS SHED
15 Laidlaw Street Learmonth VIC 3352

 

Drawing Title:
Proposed Site Plan Option 1
Scale: AS SHOWN AT A1 Date: DEC

Status: SKETCH	Project No: 22028	Drawing No.: SD03	Revision: 3
Drawn: RE	Checked: NP		



1 3D VIEW EXTERIOR VIEW
NTS

Rev.	Issue	Date	Rev.	Issue	Date	Notes
3	REVISED SD ISSUED TO CLIENT	13.12.2022				
2	REVISED SD ISSUED TO CLIENT	14.11.2022				
1	SKETCH DESIGN ISSUED TO CLIENT	09.11.2022				

PORTER ARCHITECTS <small>ARCH. REG. 51379</small>	Suite 17, 106-110 Lydiard Street South Ballarat, VIC, 3350 Australia Phone : l. 03 4333 0427 m. 0457 066 783 np@porterarchitects.com.au www.porterarchitects.com.au
---	---

Client City of Ballarat Project Name LEARMONTH SKILLS SHED 15 Laidlaw Street Learmonth VIC 3352	
--	---

Drawing Title: 3D Views Scale: AS SHOWN AT A1 Date: DEC	Status: SKETCH Project No: 22028 Drawn: RE Checked: NP	Drawing No.: SD04 Revision: 3
--	--	--



1 3D VIEW EXTERIOR VIEW
NTS

Rev.	Issue	Date	Rev.	Issue	Date	Notes
3	REVISED SD ISSUED TO CLIENT	13.12.2022				
2	REVISED SD ISSUED TO CLIENT	14.11.2022				
1	SKETCH DESIGN ISSUED TO CLIENT	09.11.2022				

PORTER ARCHITECTS <small>ARCH. REG. 51379</small>	<small>Suite 17, 106-110 Lydiard Street South Ballarat, VIC, 3350 Australia Phone : l. 03 4333 0427 m. 0457 066 783 np@porterarchitects.com.au www.porterarchitects.com.au</small>	Client City of Ballarat Project Name LEARMONTH SKILLS SHED 15 Laidlaw Street Learmonth VIC 3352	N 	Drawing Title: 3D Views	Status: SKETCH
				Scale: AS SHOWN AT A1 Date: DEC	Project No: 22028
				Drawn: RE Checked: NP	Drawing No.: SD05
					Revision: 3



1 3D VIEW EXTERIOR VIEW
NTS

Rev.	Issue	Date	Rev.	Issue	Date	Notes
3	REVISED SD ISSUED TO CLIENT	13.12.2022				
2	REVISED SD ISSUED TO CLIENT	14.11.2022				
1	SKETCH DESIGN ISSUED TO CLIENT	09.11.2022				

PORTER ARCHITECTS <small>ARCH. REG. 51379</small>	Suite 17, 106-110 Lyford Street South Ballarat, VIC, 3350 Australia Phone : t. 03 4333 0427 m. 0457 066 783 rp@porterarchitects.com.au www.porterarchitects.com.au	Client City of Ballarat Project Name LEARMONTH SKILLS SHED 15 Laidlaw Street Learmonth VIC 3352		Drawing Title: 3D Views Scale: AS SHOWN AT A1 Date: DEC	Status: SKETCH Project No: 22028 Drawn: RE Checked: NP	Drawing No.: SD06 Revision: 3
---	--	---	---	--	--	--



1 3D VIEW INTERIOR VIEW
NTS

Rev.	Issue	Date	Rev.	Issue	Date	Notes
3	REVISED SD ISSUED TO CLIENT	13.12.2022				
2	REVISED SD ISSUED TO CLIENT	14.11.2022				
1	SKETCH DESIGN ISSUED TO CLIENT	09.11.2022				

PORTER ARCHITECTS <small>ARCH. REG. 51379</small>	Suite 17, 106-110 Lydiard Street South Ballarat, VIC, 3350 Australia Phone : t. 03 4333 0427 m. 0457 066 783 np@porterarchitects.com.au www.porterarchitects.com.au	Client City of Ballarat Project Name LEARMONTH SKILLS SHED 15 Laidlaw Street Learmonth VIC 3352	N 	Drawing Title: 3D Views Scale: AS SHOWN AT A1 Date: DEC	Status: SKETCH Project No: 22028 Drawn: RE Checked: NP	Drawing No.: SD07 Revision: 3
---	---	--	--	--	--	--



1 3D VIEW AERIAL VIEW
NTS

Rev.	Issue	Date	Rev.	Issue	Date	Notes
3	REVISED SD ISSUED TO CLIENT	13.12.2022				
2	REVISED SD ISSUED TO CLIENT	14.11.2022				
1	SKETCH DESIGN ISSUED TO CLIENT	09.11.2022				

PORTER ARCHITECTS
ARCH. REG. 51379

Suite 17, 106-110 Lydiard Street South
Ballarat, VIC, 3350 Australia
Phone :
l. 03 4333 0427
m. 0457 066 783
np@porterarchitects.com.au
www.porterarchitects.com.au

Client
City of Ballarat
Project Name
LEARMONTH SKILLS SHED
15 Laidlaw Street Learmonth VIC 3352



Drawing Title:
3D Views
Scale: AS SHOWN AT A1 Date: DEC

Status: SKETCH	
Project No: 22028	Drawing No.: SD08
Drawn: RE	Checked: NP
Revision: 3	