


PEEL STREET PARK

601 Nicholson St, Black Hill VIC 3350

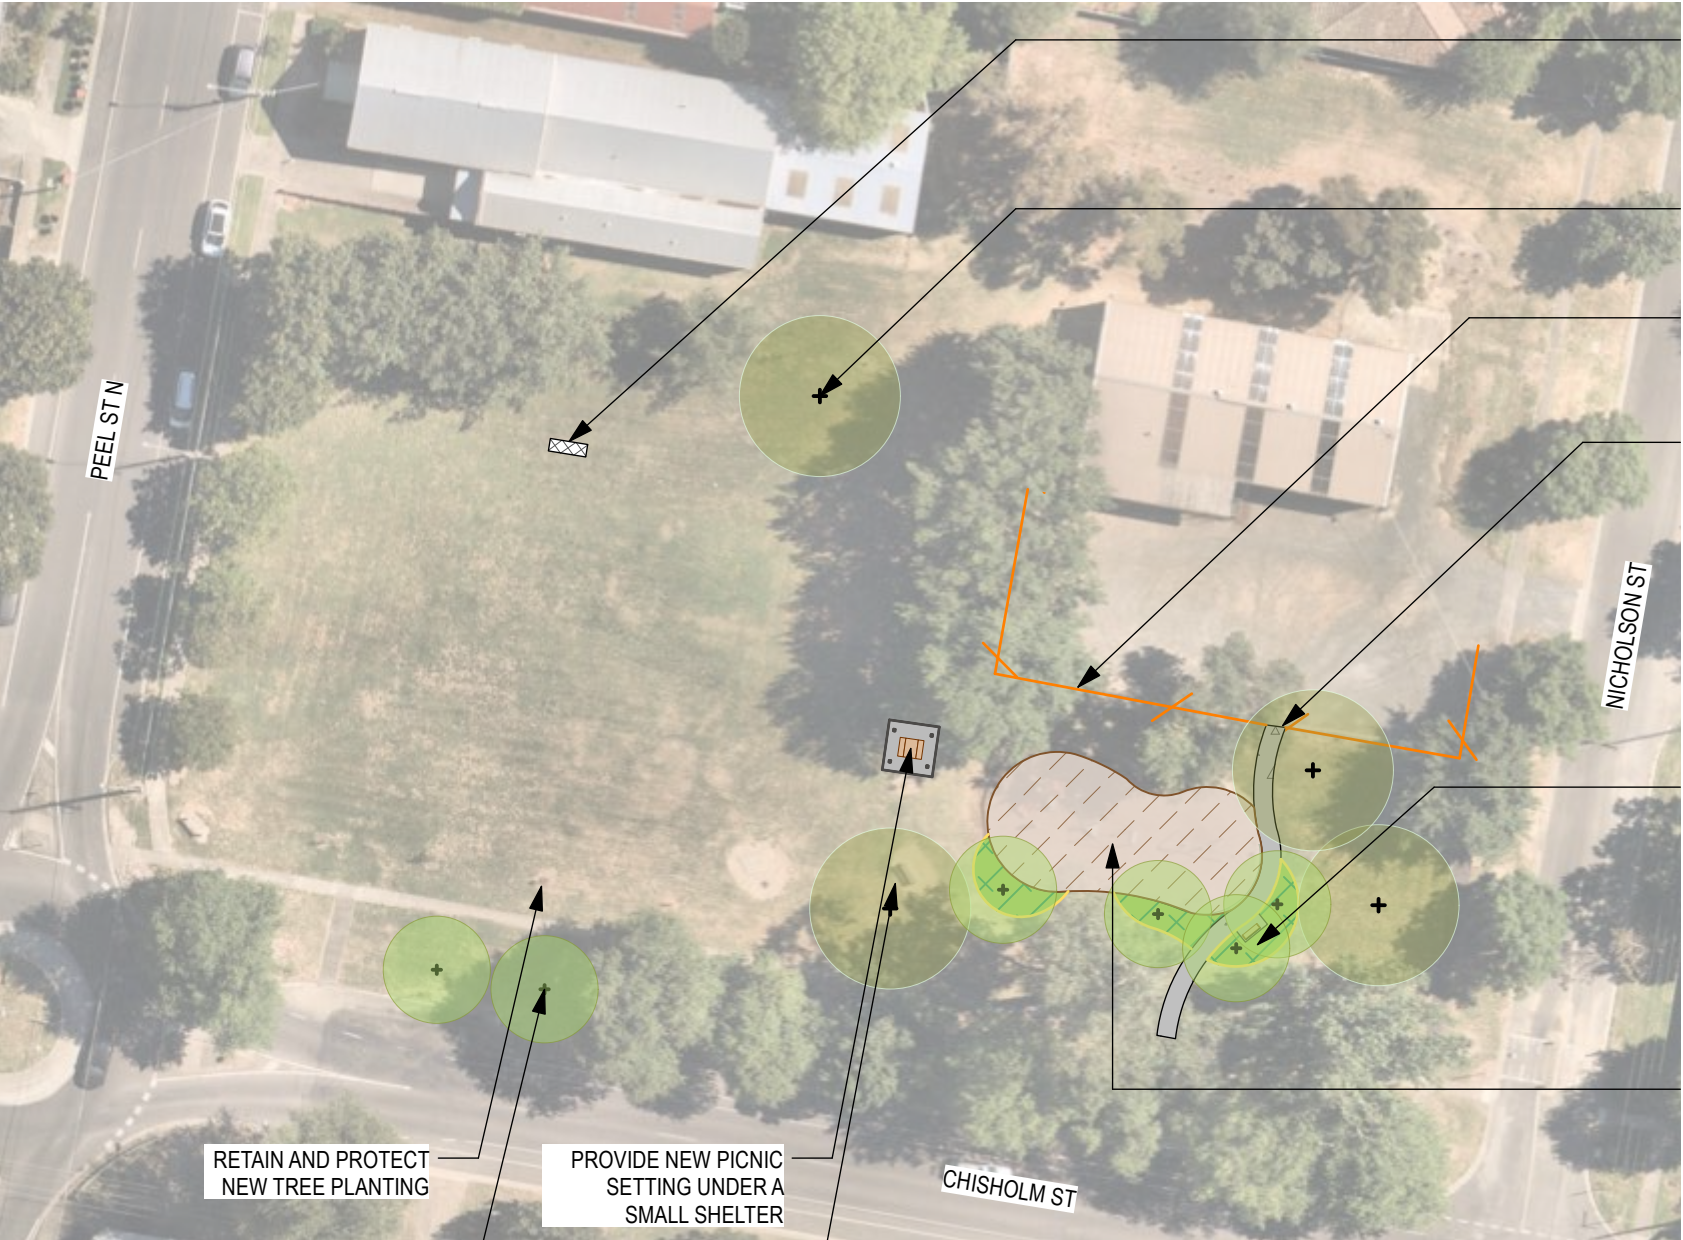

RETAIN OPEN SPACE FOR KICKABOUT GAMES. PROVIDE SOCCER GOALS FOR IMPROVED INFORMAL RECREATIONAL OPPORTUNITIES

PROVIDE NEW TREE PLANTING TO INCREASE CANOPY COVER AND ASSIST IN SHAPING SPACE INTO ROOMS

REPLACE EXISTING TELEPHONE POLE EDGING WITH TIMBER POST AND RAIL FENCING

PROVIDE CONCRETE PATH CONNECTION BETWEEN FOOTPATH AND CARPARK VIA PLAYGROUND FOR IMPROVED ACCESSIBILITY

PROVIDE GARDEN BEDS WITH LOW PLANTING AND SHADE TREES, WITH BENCH SEATING WITH ARMRESTS FOR IMPROVED AMENITY

REPLACE EXISTING PLAYGROUND WITH NEW, INCLUDING TODDLER PLAY UNIT & CLIMBING STRUCTURE UNIT FOR OLDER KIDS. PROVIDE AT-GRADE EDGING FOR IMPROVED ACCESSIBILITY. INCLUDE BASALT ROCK AND LOG EDGING FOR INCIDENTAL NATURE PLAY OPPORTUNITIES.